



J1 SOUTH ELEVATION AT SEGMENT B
1/8" = 1'-0" AE101B-3

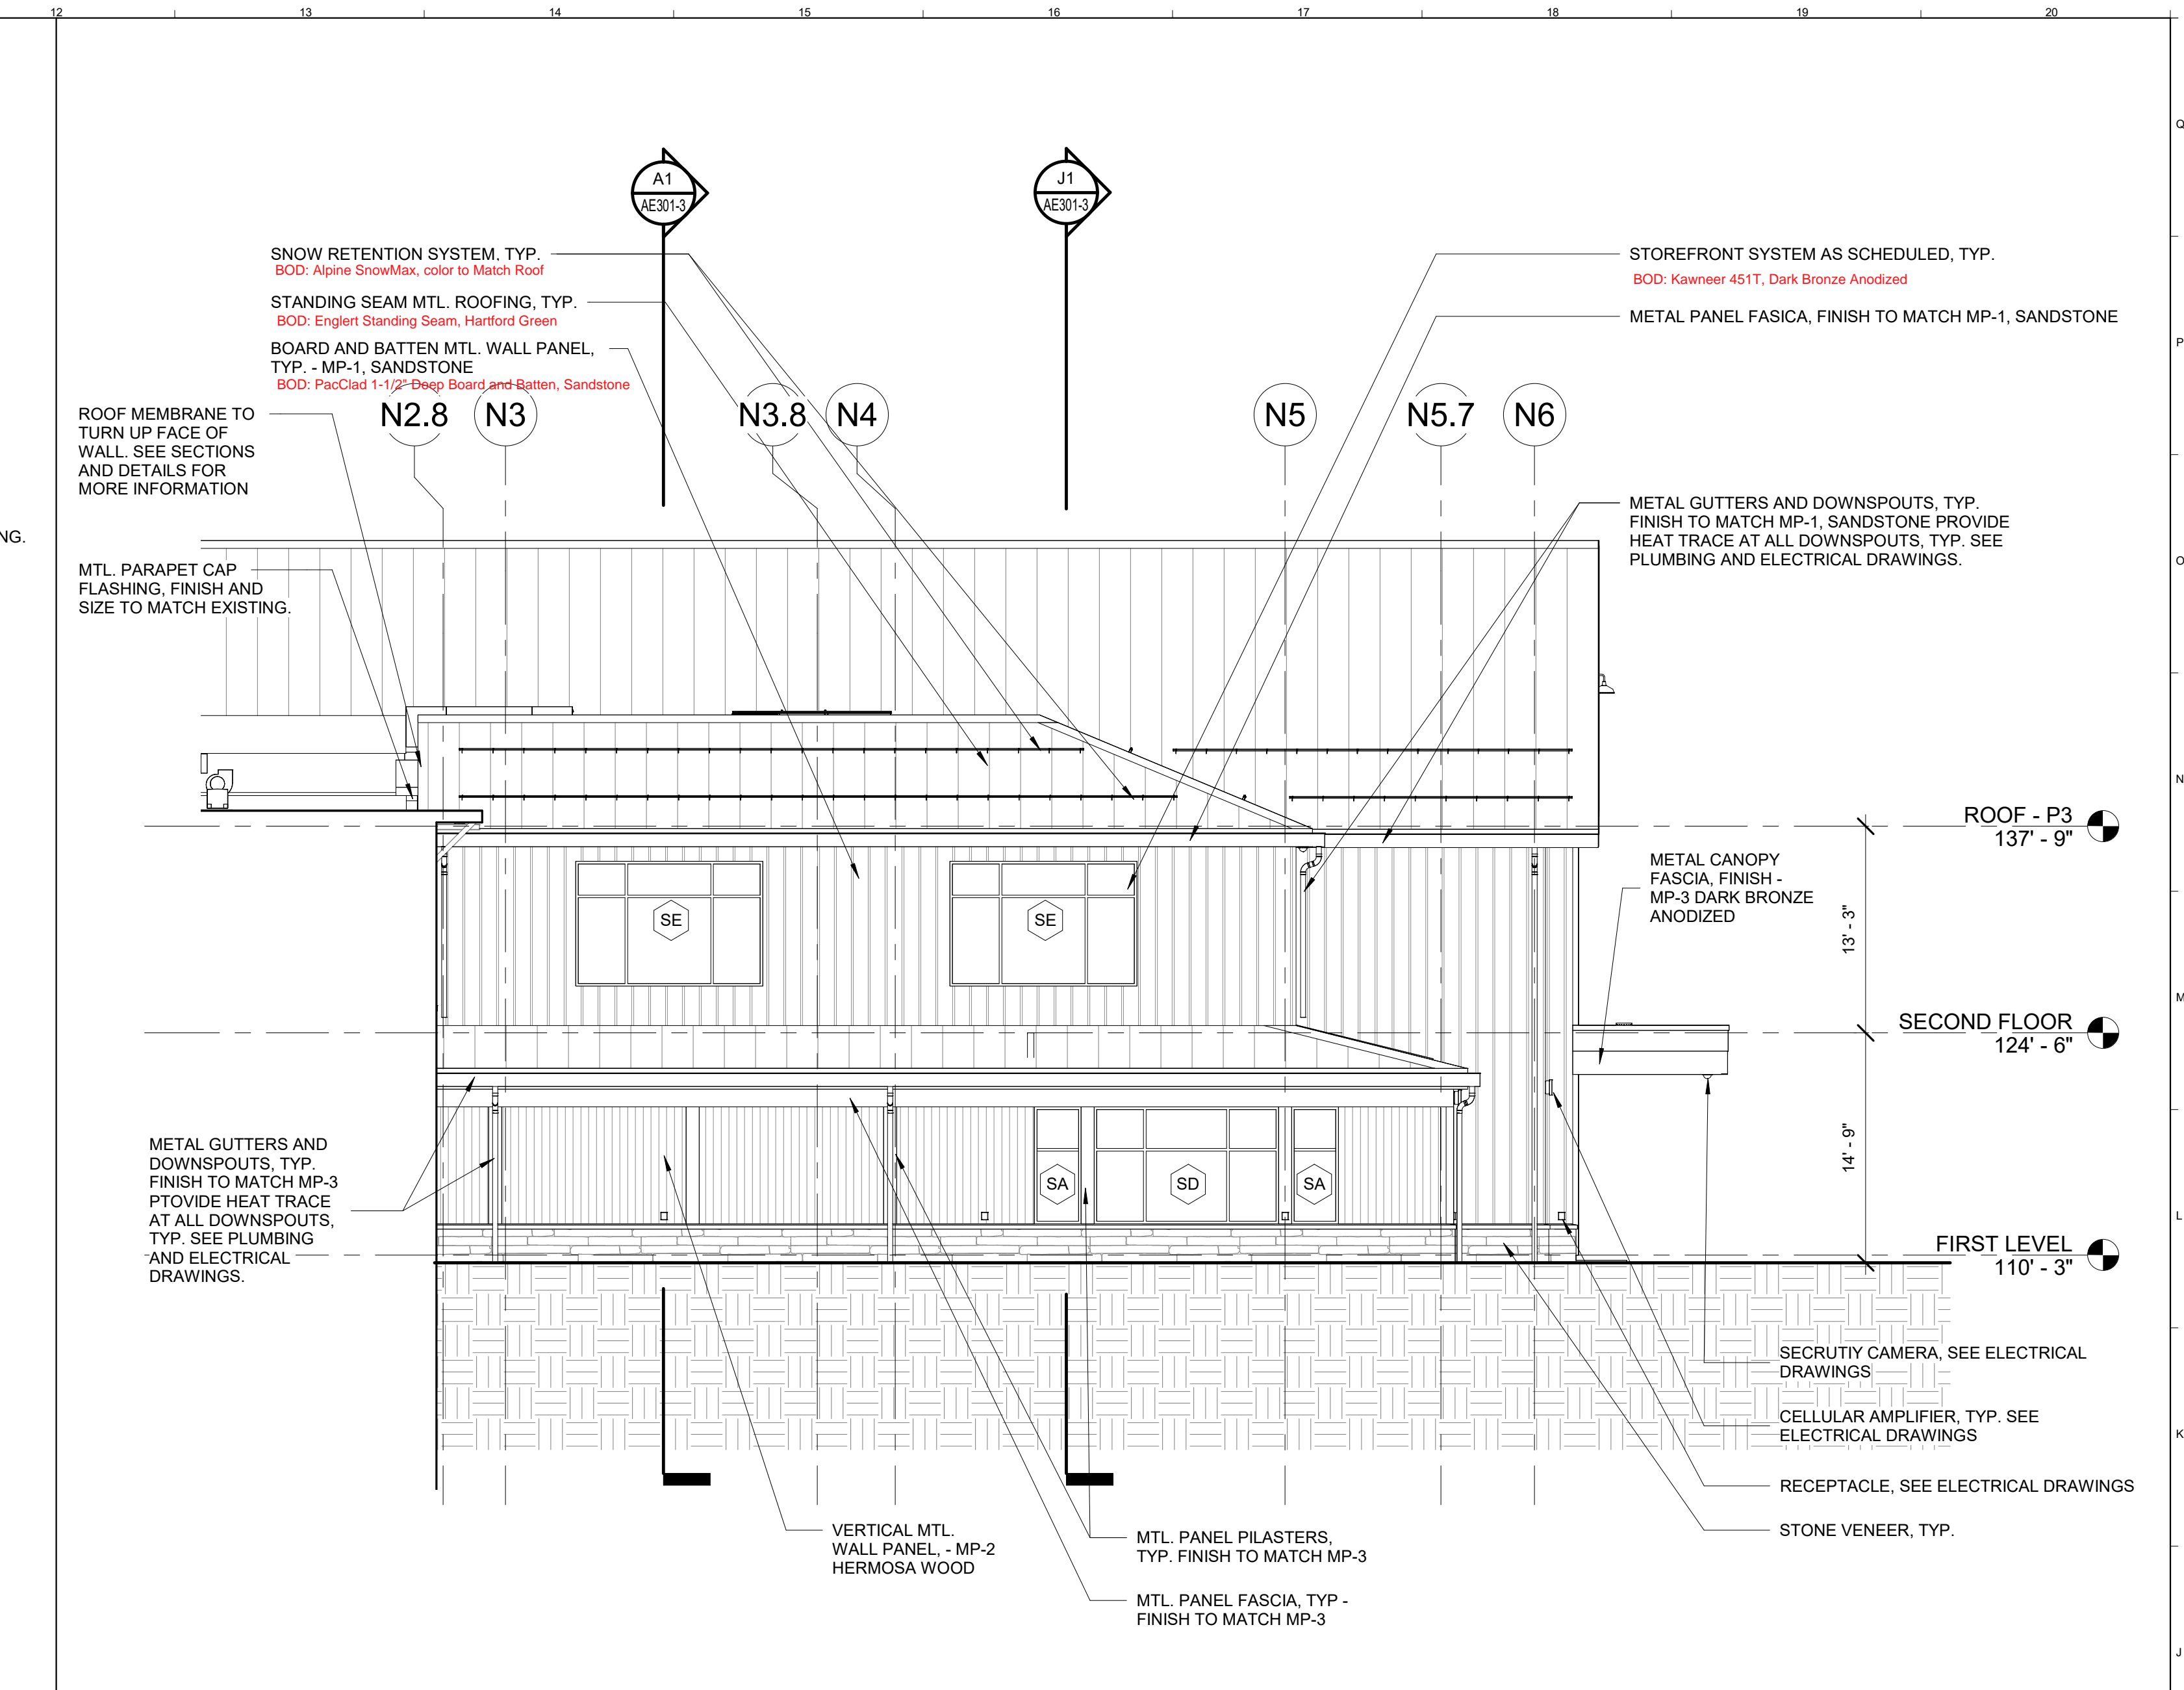

J12 EAST ELEVATION AT SEGMENT C
1/8" = 1'-0" AE101B-3

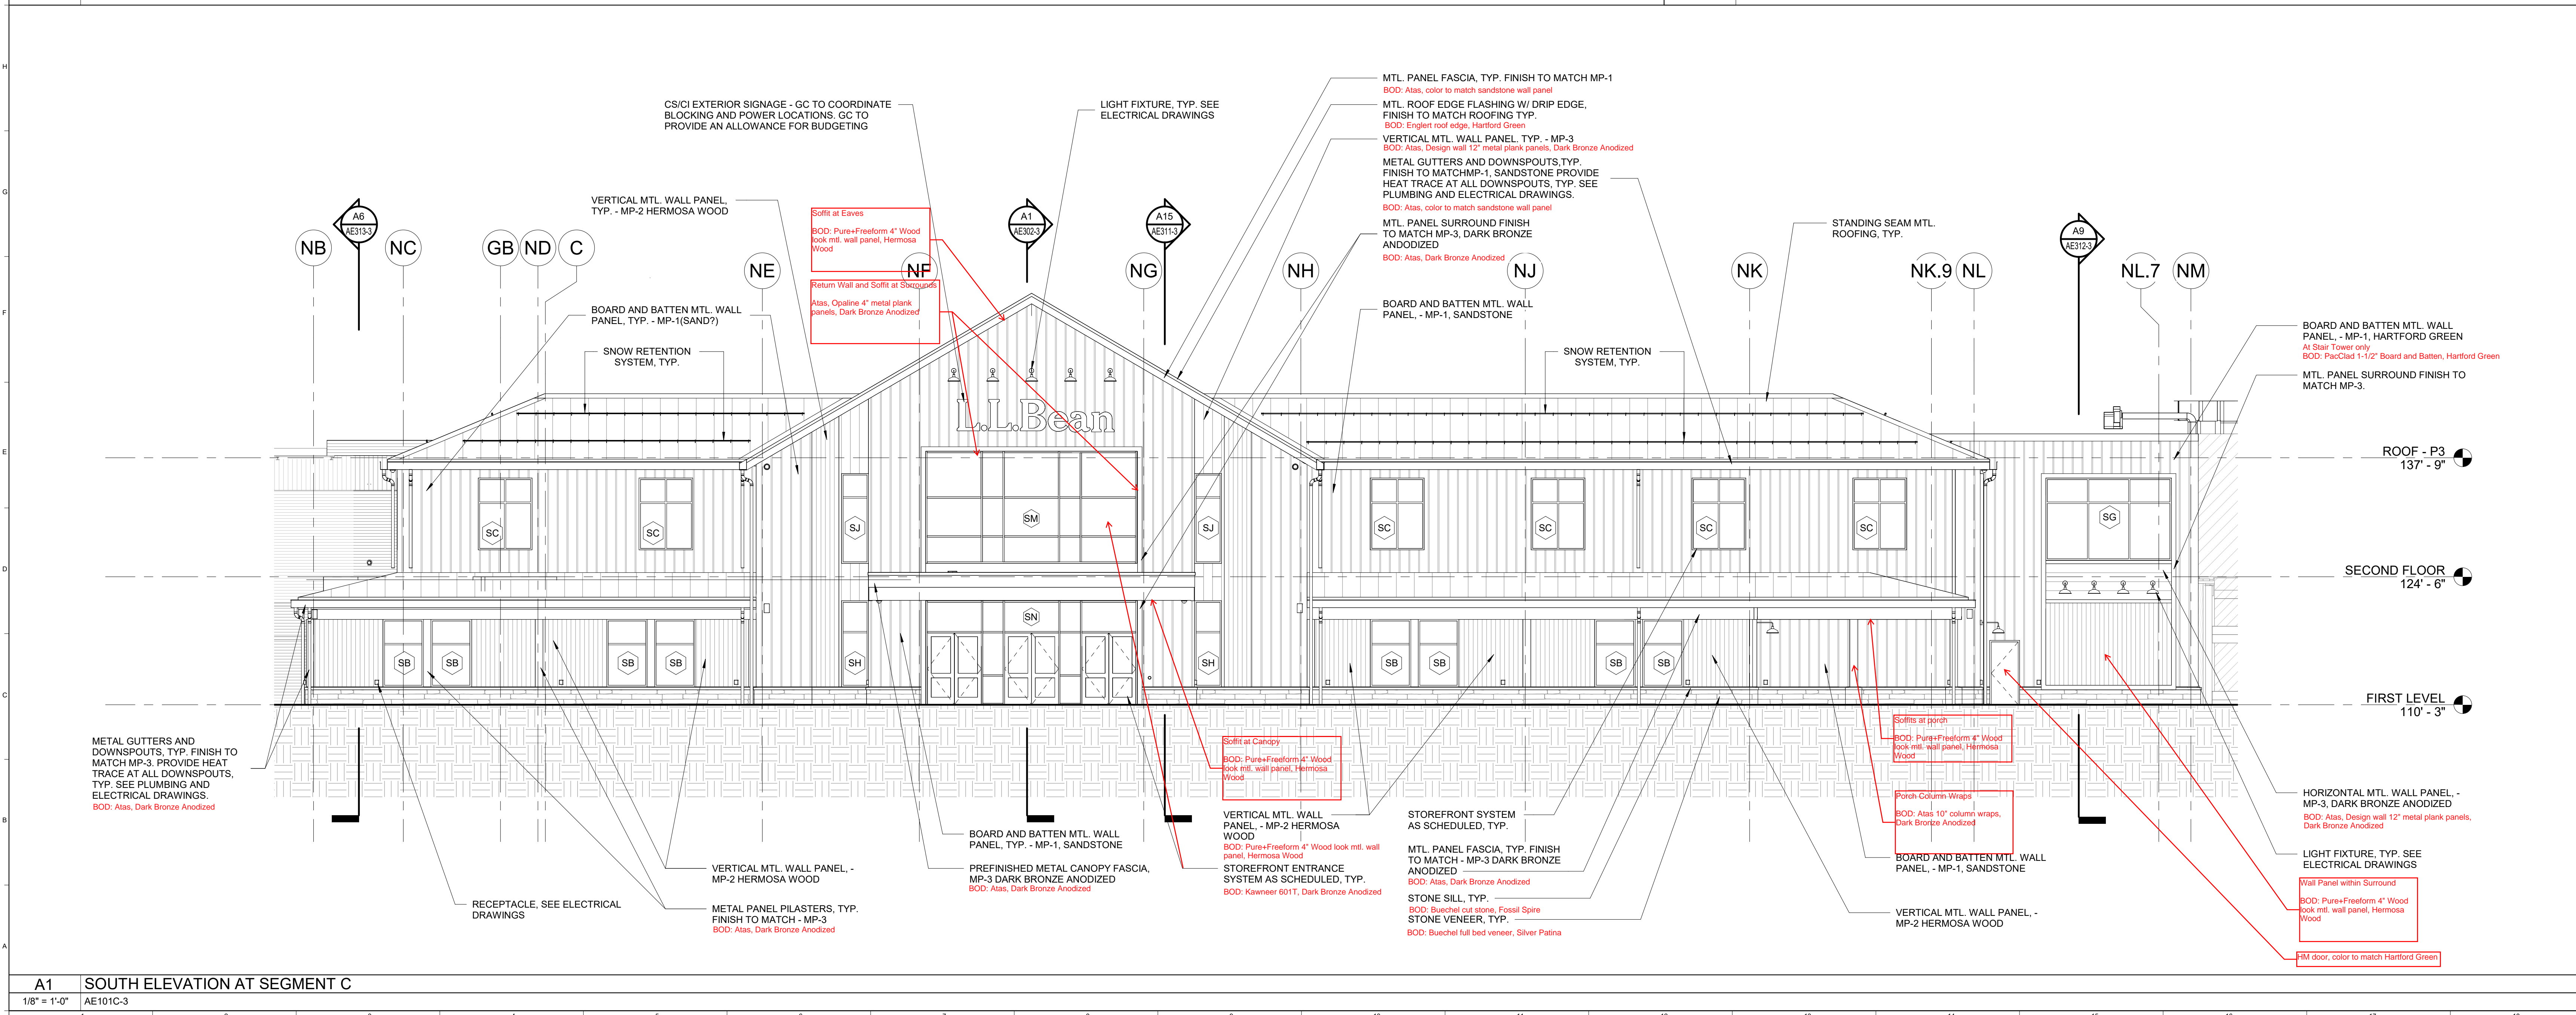

A1 SOUTH ELEVATION AT SEGMENT C
1/8" = 1'-0" AE101C-3

KEY PLAN

REV.	DESCRIPTION	DATE
0	PROGRESS PRINT	04/11/2024

NOT FOR CONSTRUCTION

WBRINC.COM


LLBEAN FLAGSHIP PHASE 3 ADDITION

95 MAIN STREET
FREETPORT, MAINE 04032


BUILDING ELEVATIONS

SHEET TITLE		10053008-LLBEAN FLAGSHIP-ARCH-R22-RVT	
WBR INC. REVIT FILE	10053008	GRAPHIC SCALE	1" = 8'
PROJECT NO.	10053008	SCALE	1/8" = 1'-0"
PROJ/M	ARB/TRJ	SHEET NO.	AE201-3
DRAWN BY	RCC	CHECKED BY	TRJ


4/11/2024 2:33:51 PM SHEET SIZE: 30x42 Autodesk Docs / 10053008 LLBean Flagship Arch-Revit-10053008-LLBean Flagship-ARCH-R22-RVT

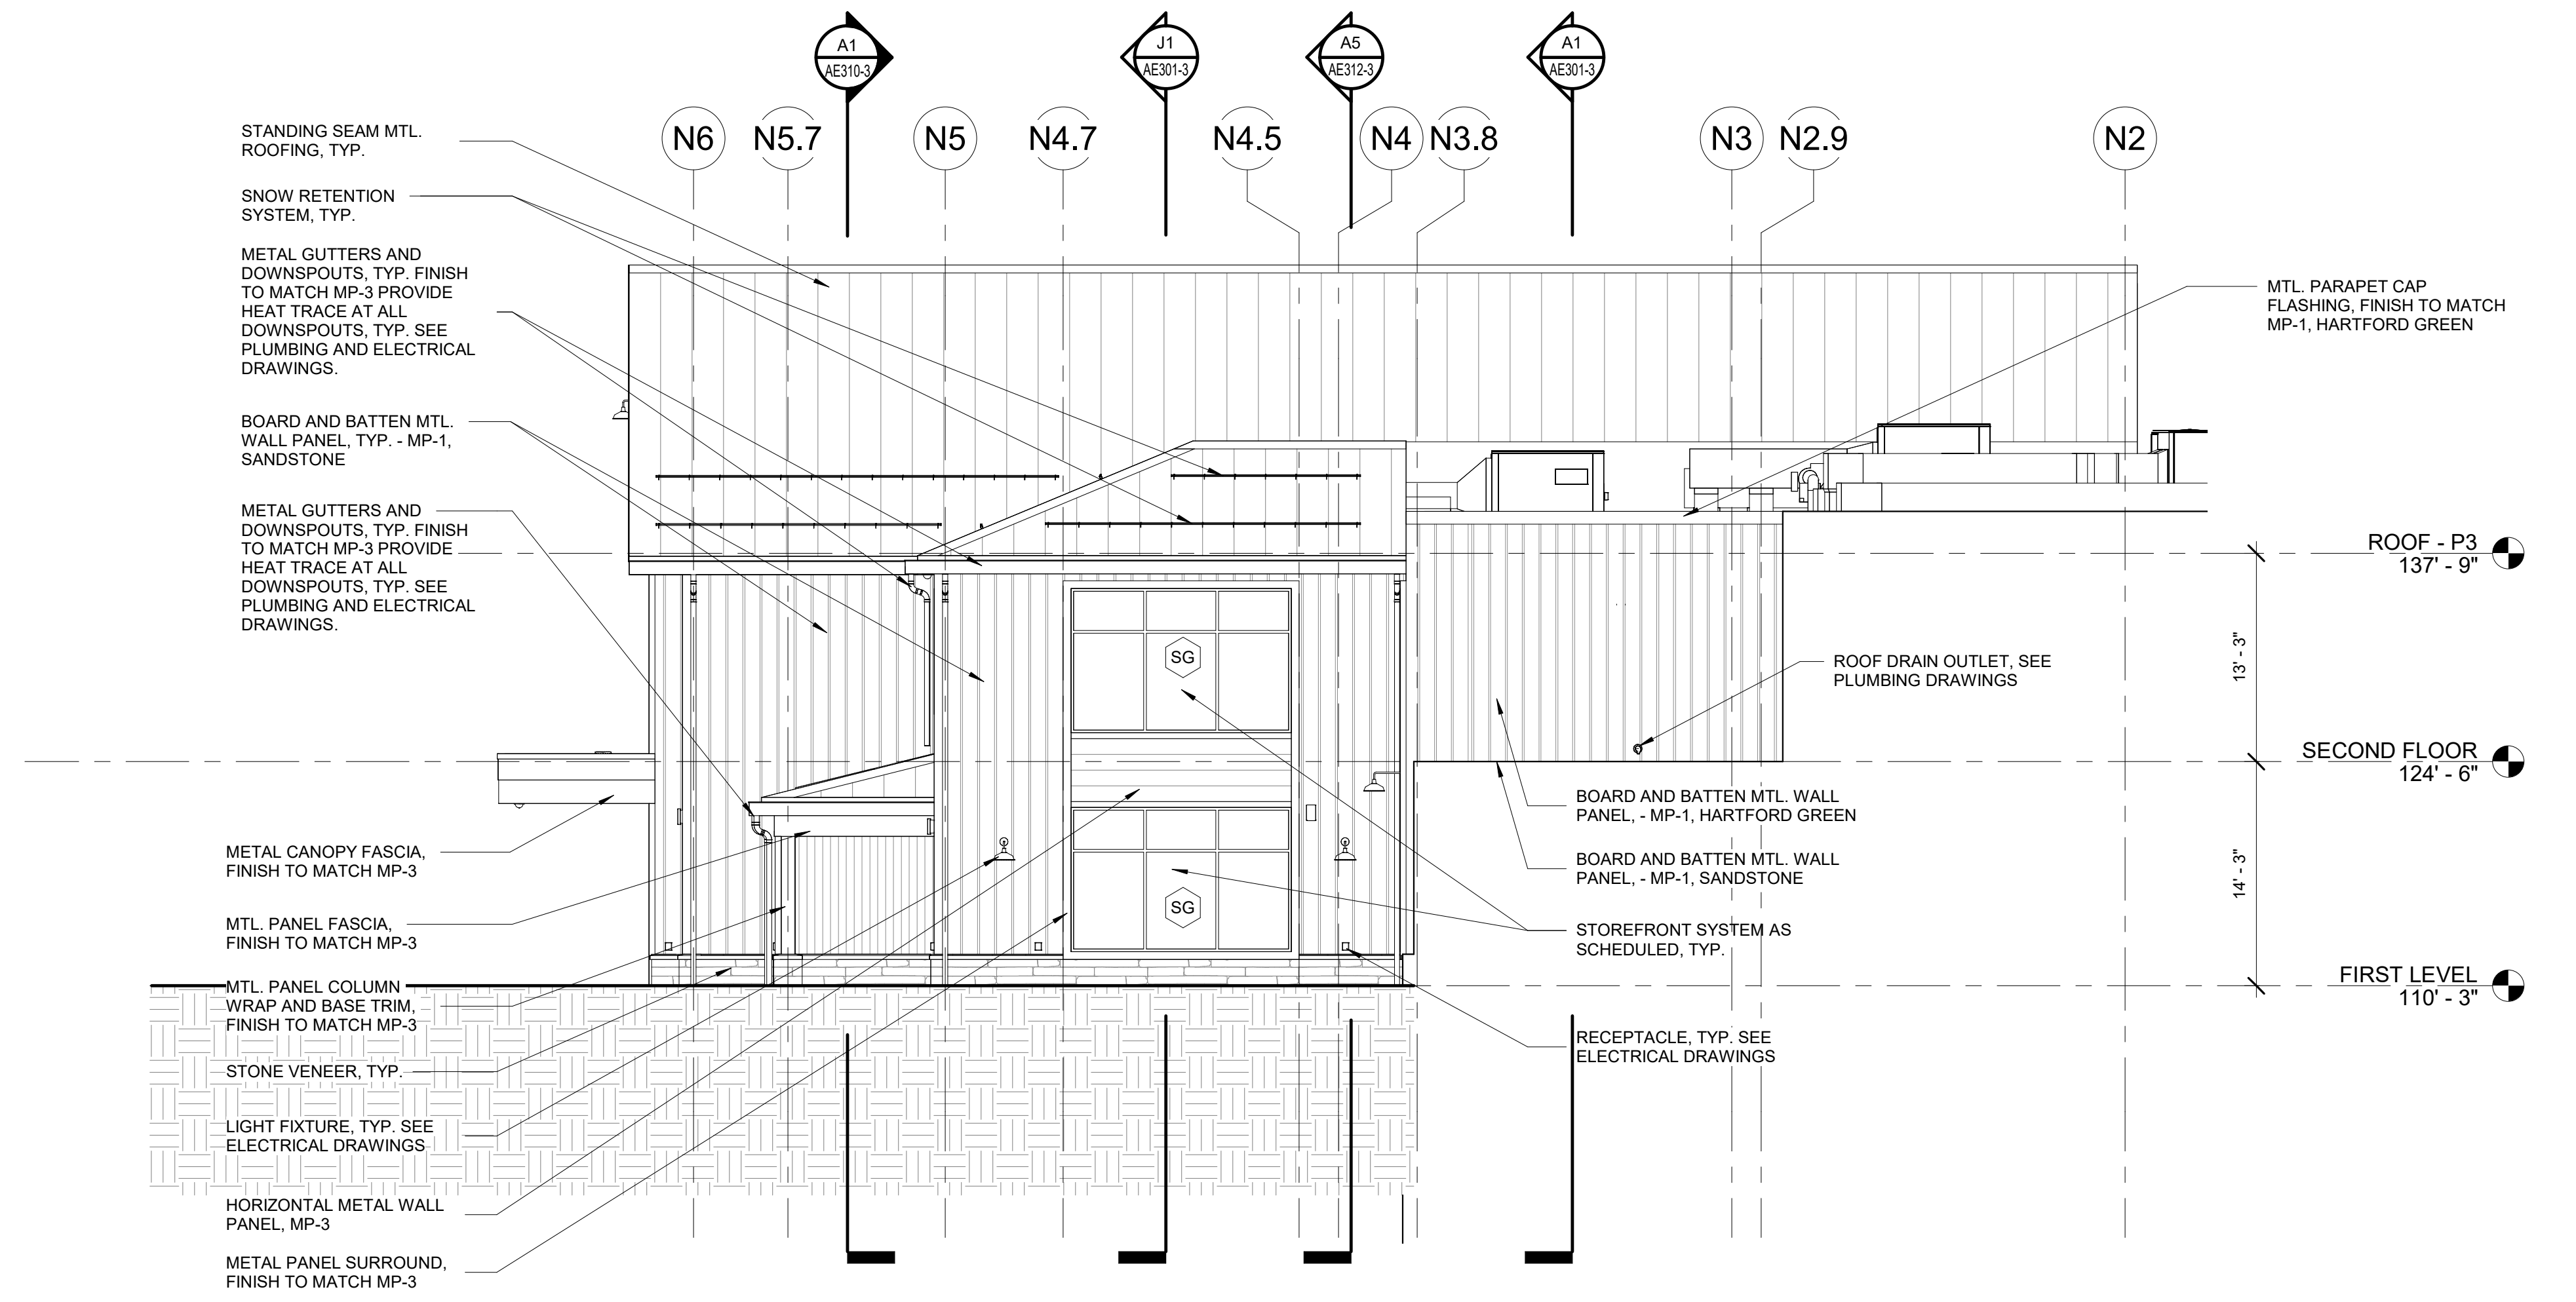

J12 EAST ELEVATION AT SEGMENT C
1/8" = 1'-0"
AE101C-3

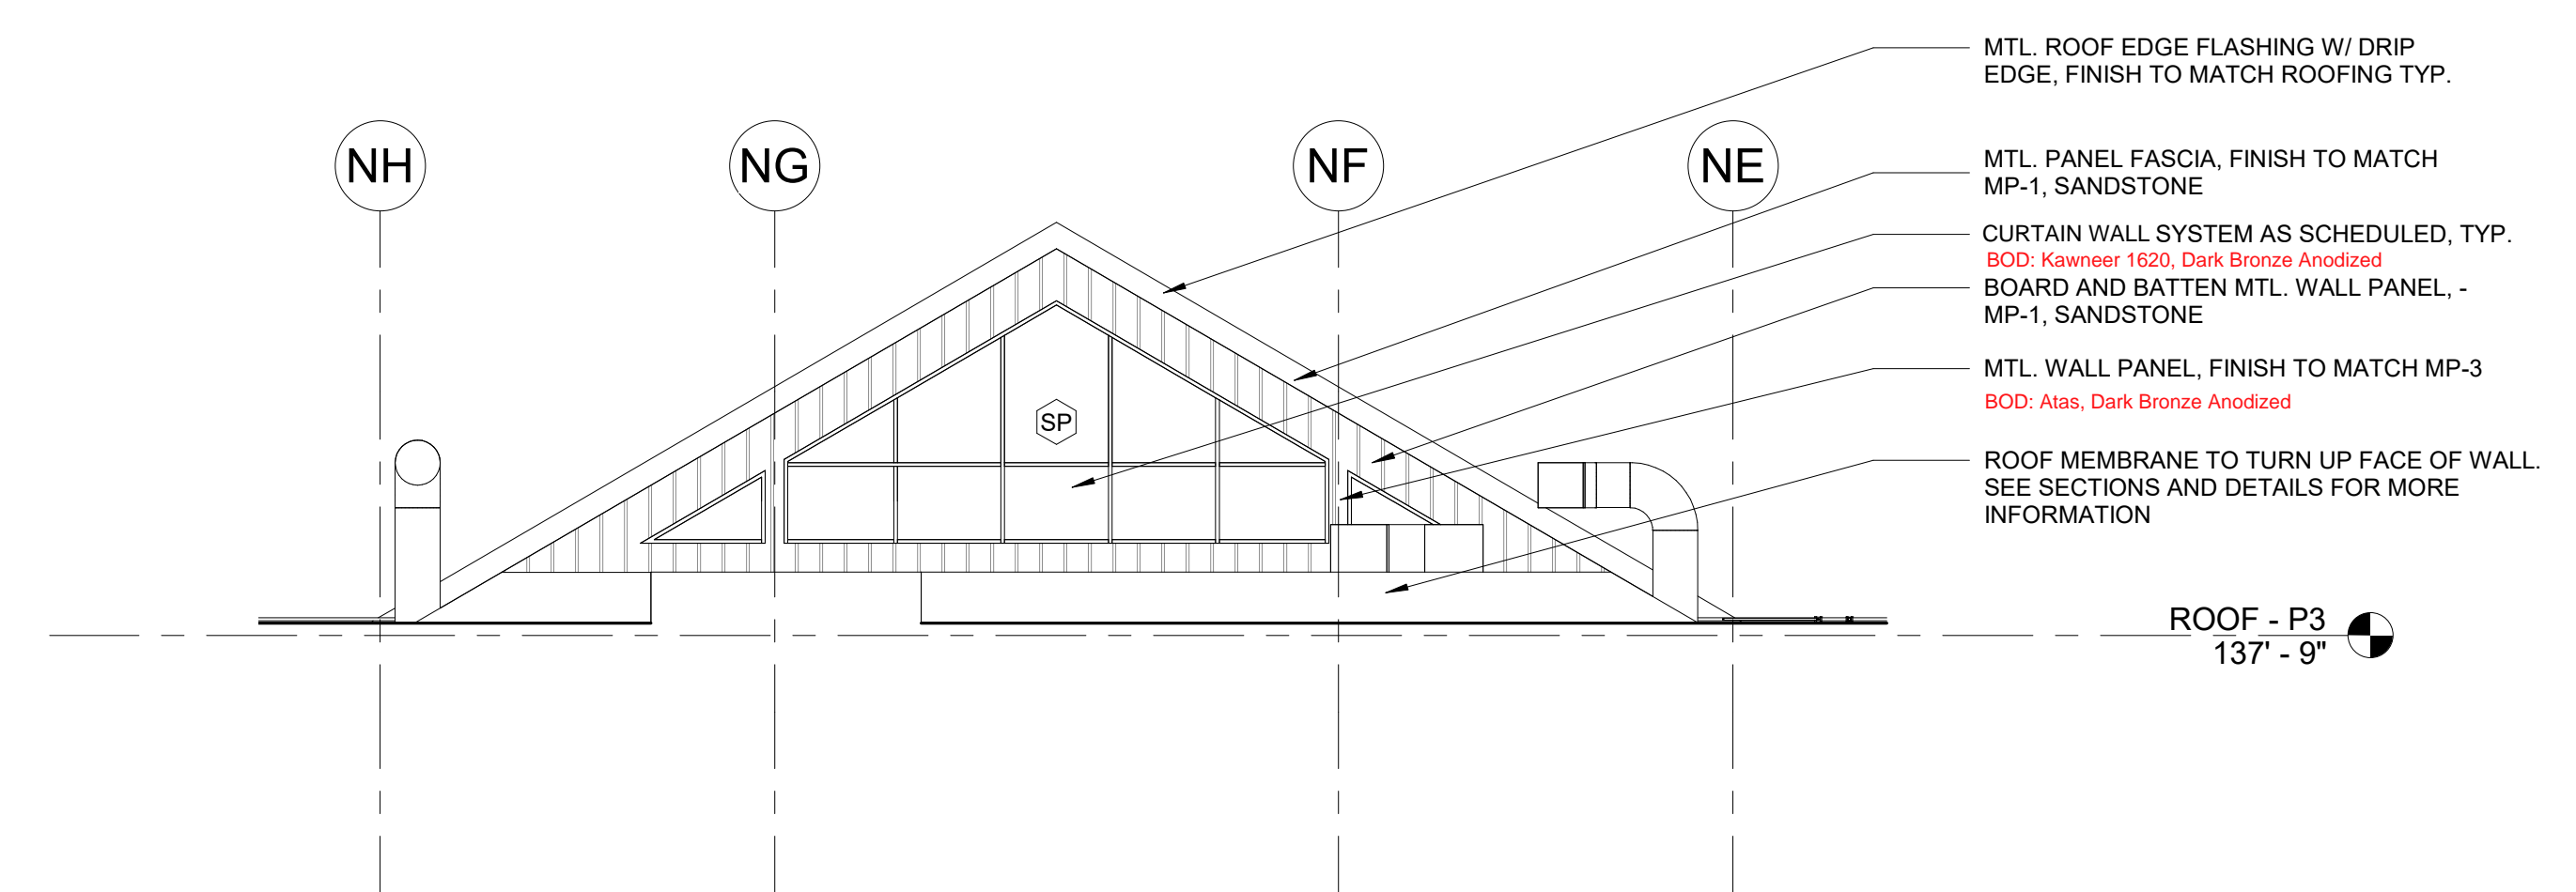

A12 NORTH ELEVATION AT SEGMENT C ROOF
1/8" = 1'-0"
AE103C-3

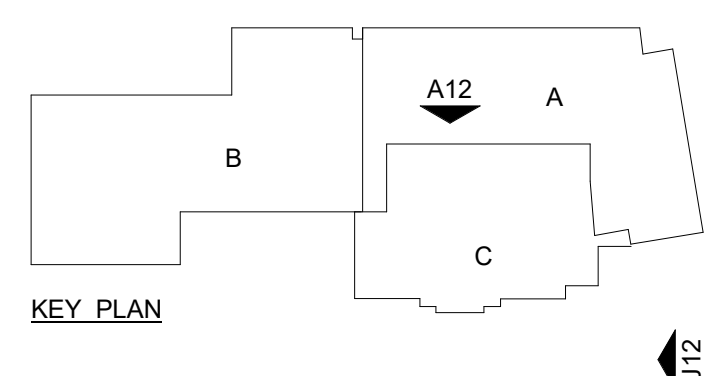

REV.	DESCRIPTION	DATE
0	PROGRESS PRINT	04/11/2024

NOT FOR CONSTRUCTION



LLBEAN FLAGSHIP PHASE 3 ADDITION
95 MAIN STREET
FREEPORT, MAINE 04032

PROJECT: BUILDING ELEVATIONS	
SHEET TITLE:	10053008-LLBEAN FLAGSHIP-ARCH-R22-RVT
WBRG REVIT FILE:	10053008
PROJECT NO.:	10053008
SCALE:	1/8" = 1'-0"
PROJECT MANAGER:	ARB/TRJ
DRAWN BY:	RCC
CHECKED BY:	TRJ
SHEET NO.:	AE202-3

4/11/2024 2:34:20 PM SHEET SIZE: 30x42
Autodesk Docs://10053008_LLBean_Flagship_Arch-R22-1.rvt