


L1 JUSTIN'S WAY ELEVATION - PERMITTING

1/16" = 1'-0"

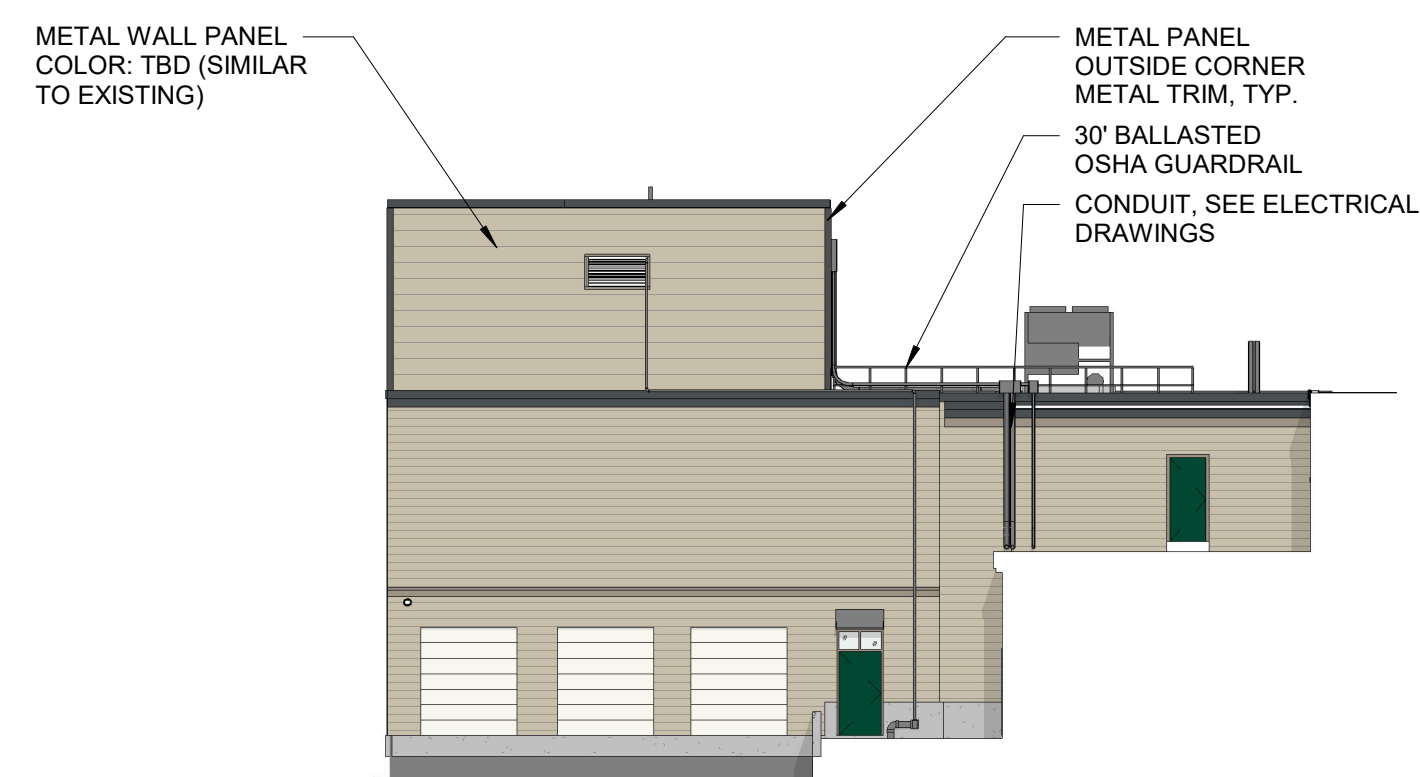

E1 RECEIVING DOCK - PERMITTING

1/16" = 1'-0" AD102B-2

1	REVISION TO APPROVED SITE PLAN	09/13/23
0	SUBMISSION TO TOWN FOR SITE PLAN REVIEW	12/13/2022
REV.	DESCRIPTION	DATE



PROJECT: 95 MAIN STREET
FREEPORT, MAINE 04032

JUSTIN'S WAY ELEVATION - PERMITTING

SHEET TITLE:		10053008-LLBEAN FLAGSHIP-ARCH-R22.RVT
WBRC REVIT FILE:	10053.008	GRAPHIC SCALE: 0" = 1'
PROJECT NO.:	1/16" = 1'-0"	1"
SCALE:	ARB/TRJ	SHEET NO.
PROJECT:	SIB	AE201-P
DRAWN BY:	TRJ	
CHECKED BY:		