


WETLAND IMPACT ANALYSIS	
TOTAL IMPACT	= 41,730 SF (0.95 AC)
MITIGATION REQUIRED	= 41,730 SF x 8 = 333,840 SF (7.66 AC)
MITIGATION PROVIDED	= 337,040 SF (7.74 AC)

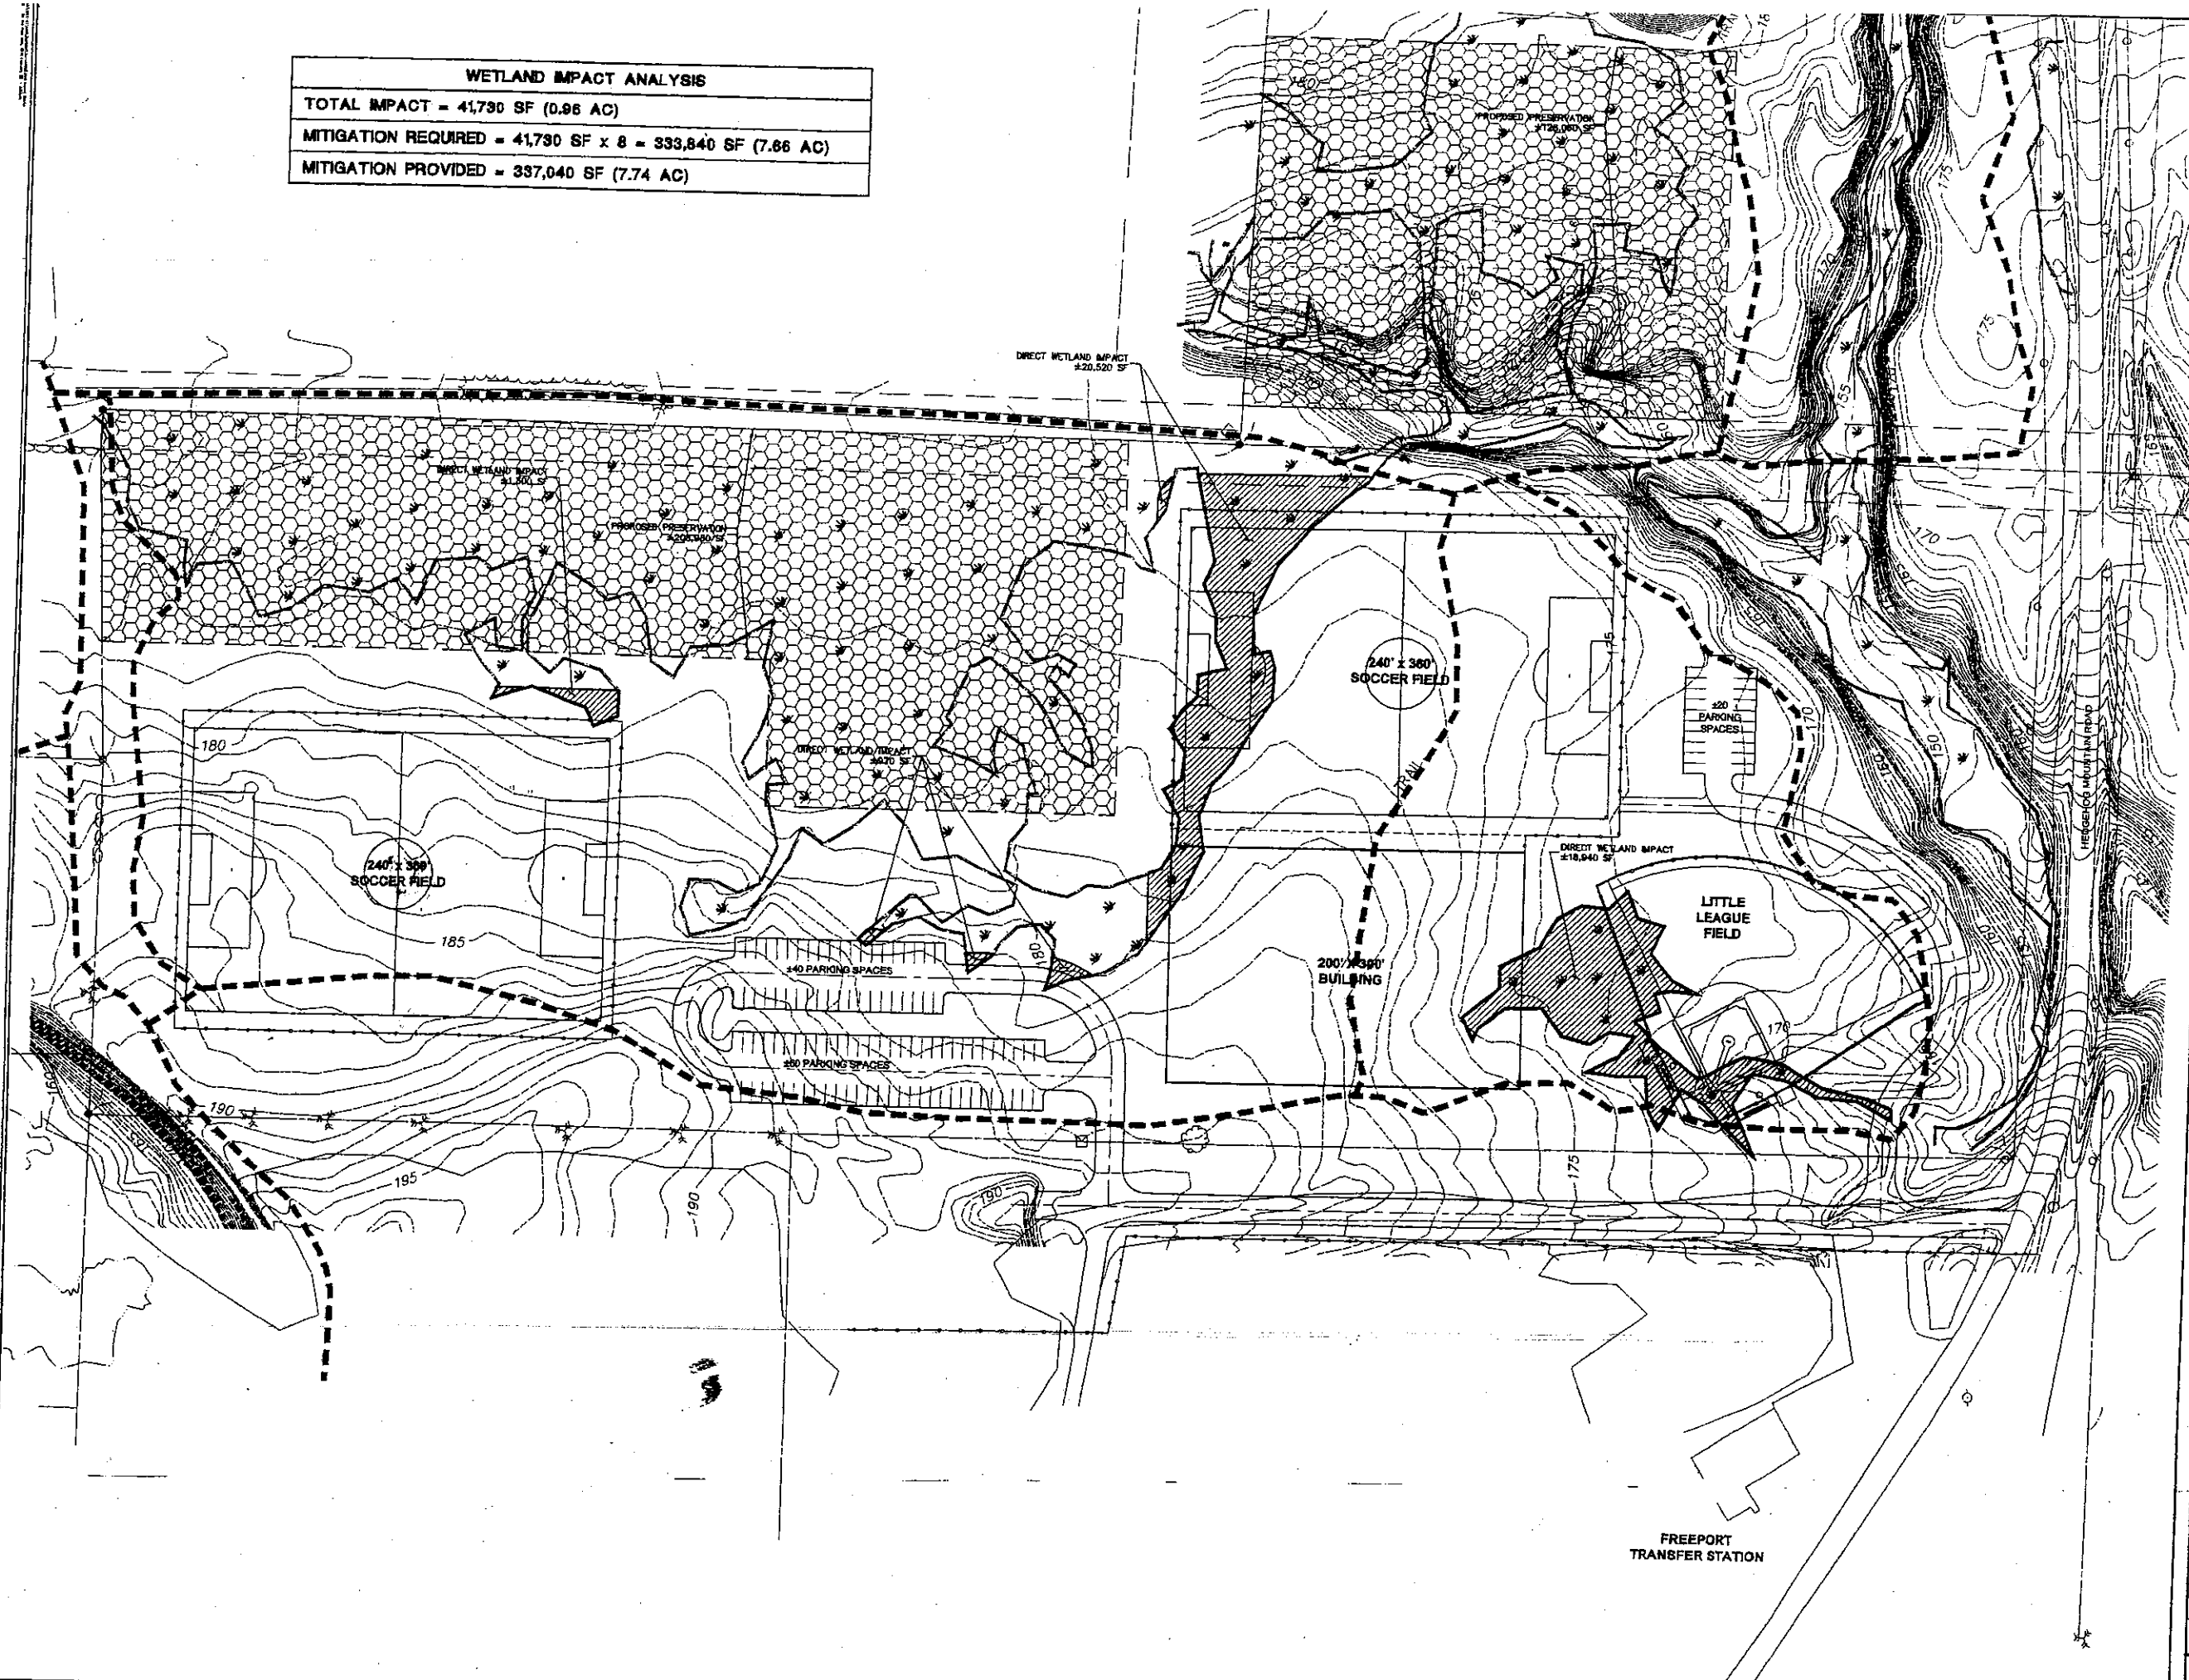

**MILONE & MACBROOM,**  
 Engineering, Architecture  
 and Environmental Science  
 20 Independence Drive, 3rd Floor  
 Freeport, ME 04032  
 (207) 865-1358  
 www.miloneandmacbroom.com

REVISIONS

PRELIMINARY CONCEPT PLAN  
 SEACOAST UNITED MAINE  
 ATHLETIC FIELD DEVELOPMENT  
 HEDGEHOG MOUNTAIN ROAD/POWAL ROAD  
 FREEPORT, MAINE

KOF DESIGNED	MOD DRAWN	ATM CHECKED
SCALE	1"=50'	
DATE	FEB 22, 2010	
PROJECT NO.	4161-01	
SHEET NO. OF SET		