
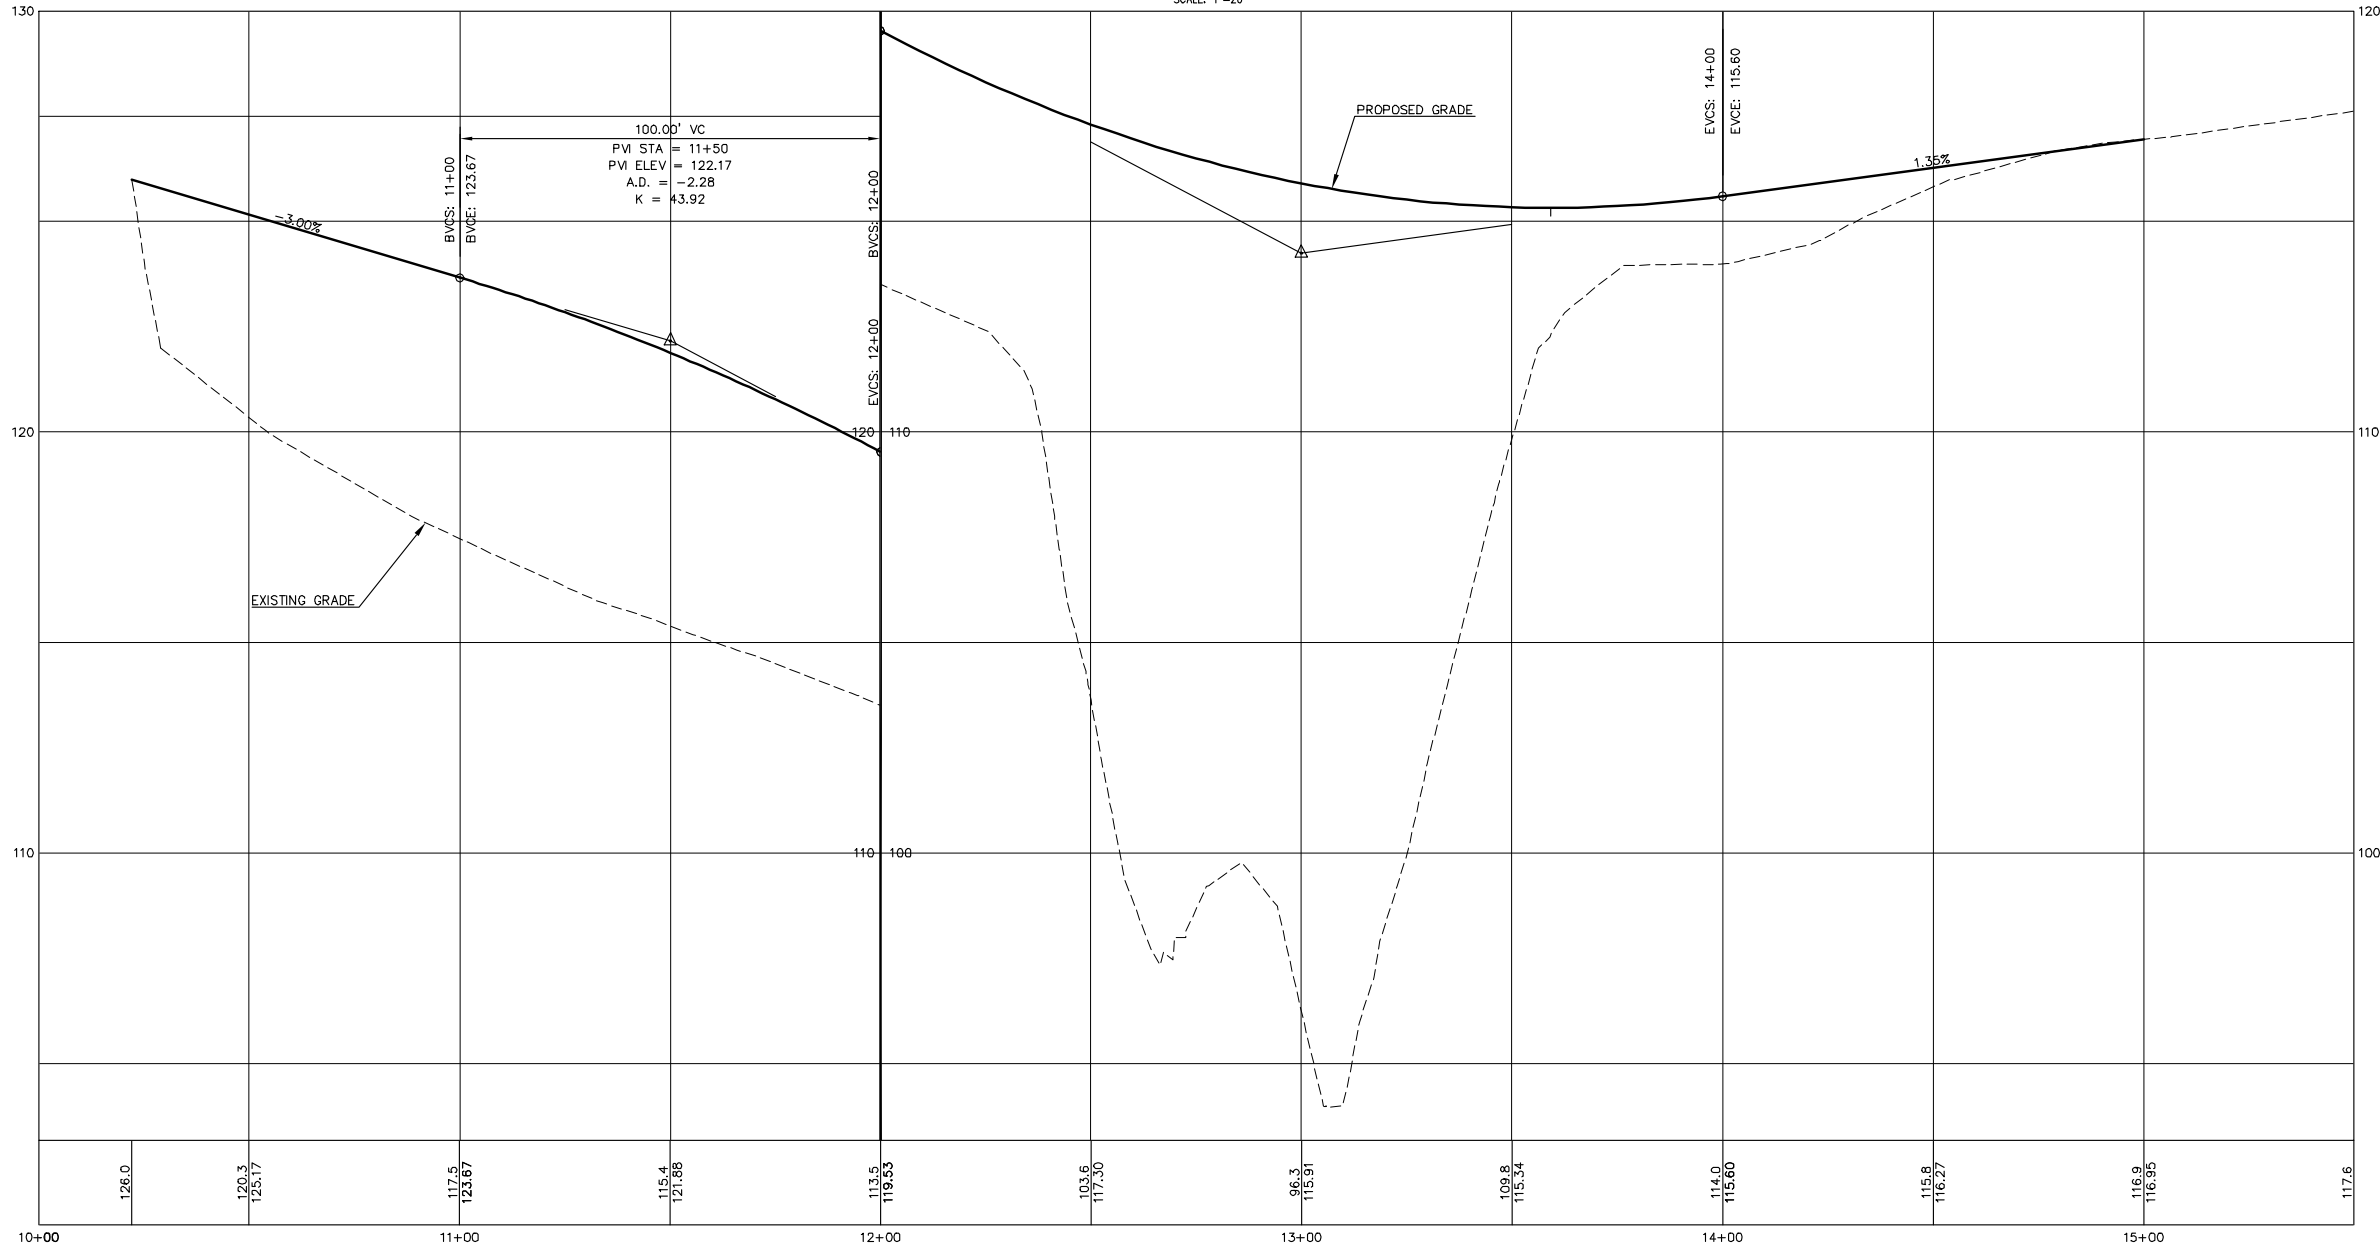


G:\sds\proj\2458-04\Drawg\Current\SH-RDWY.dwg, 03, 3/9/2009 4:04:22 PM, johnh

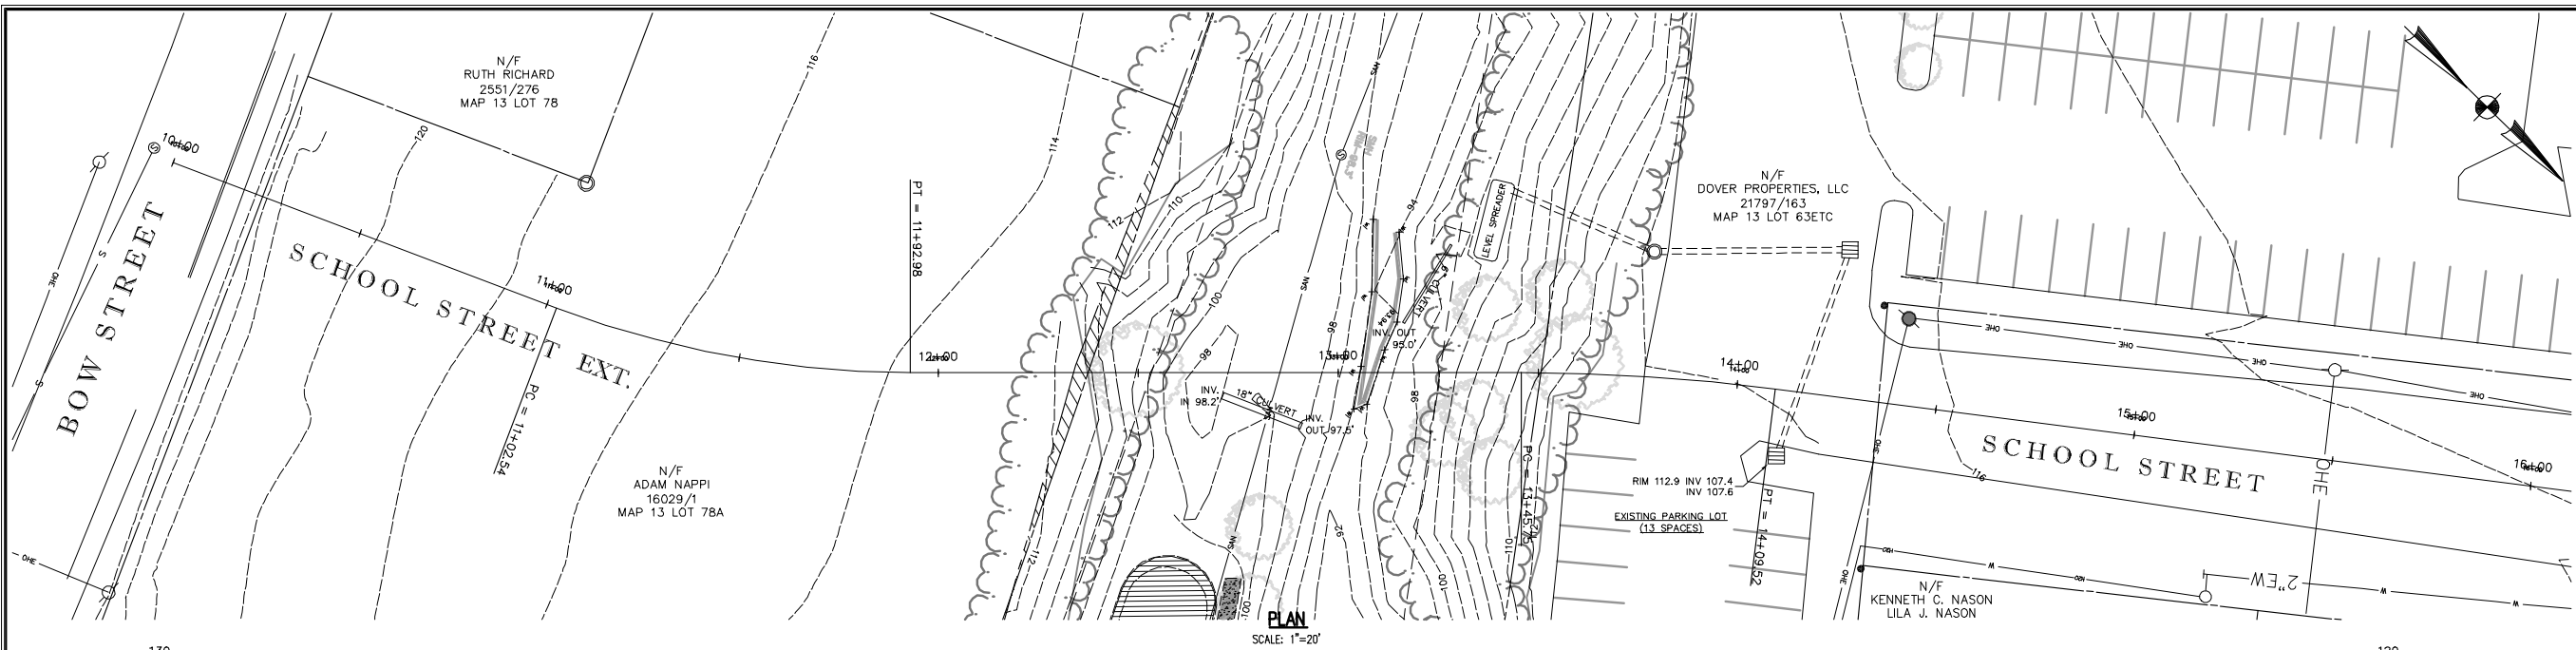

ROADWAY PLAN & PROFILE - SCHOOL STREET EXTENSION

SCHOOL STREET EXTENSION

PARK STREET TO BOW STREET
FREERPORT, MAINE

XXX	TEB	--
DESIGNED	DRAWN	CHECKED
SCALE	HOR: 1"=20' VERT: 1"=2'	
DATE	JAN. 12, 2008	
PROJECT NO.	2458-04	

REVISIONS

MILONE & MACBROOM
Engineering, Architecture
and Environmental Science
99 Realty Drive
Cushing, Connecticut 06410
(203) 271-1773 Fax (203) 272-9733
www.miloneandmacbroom.com