


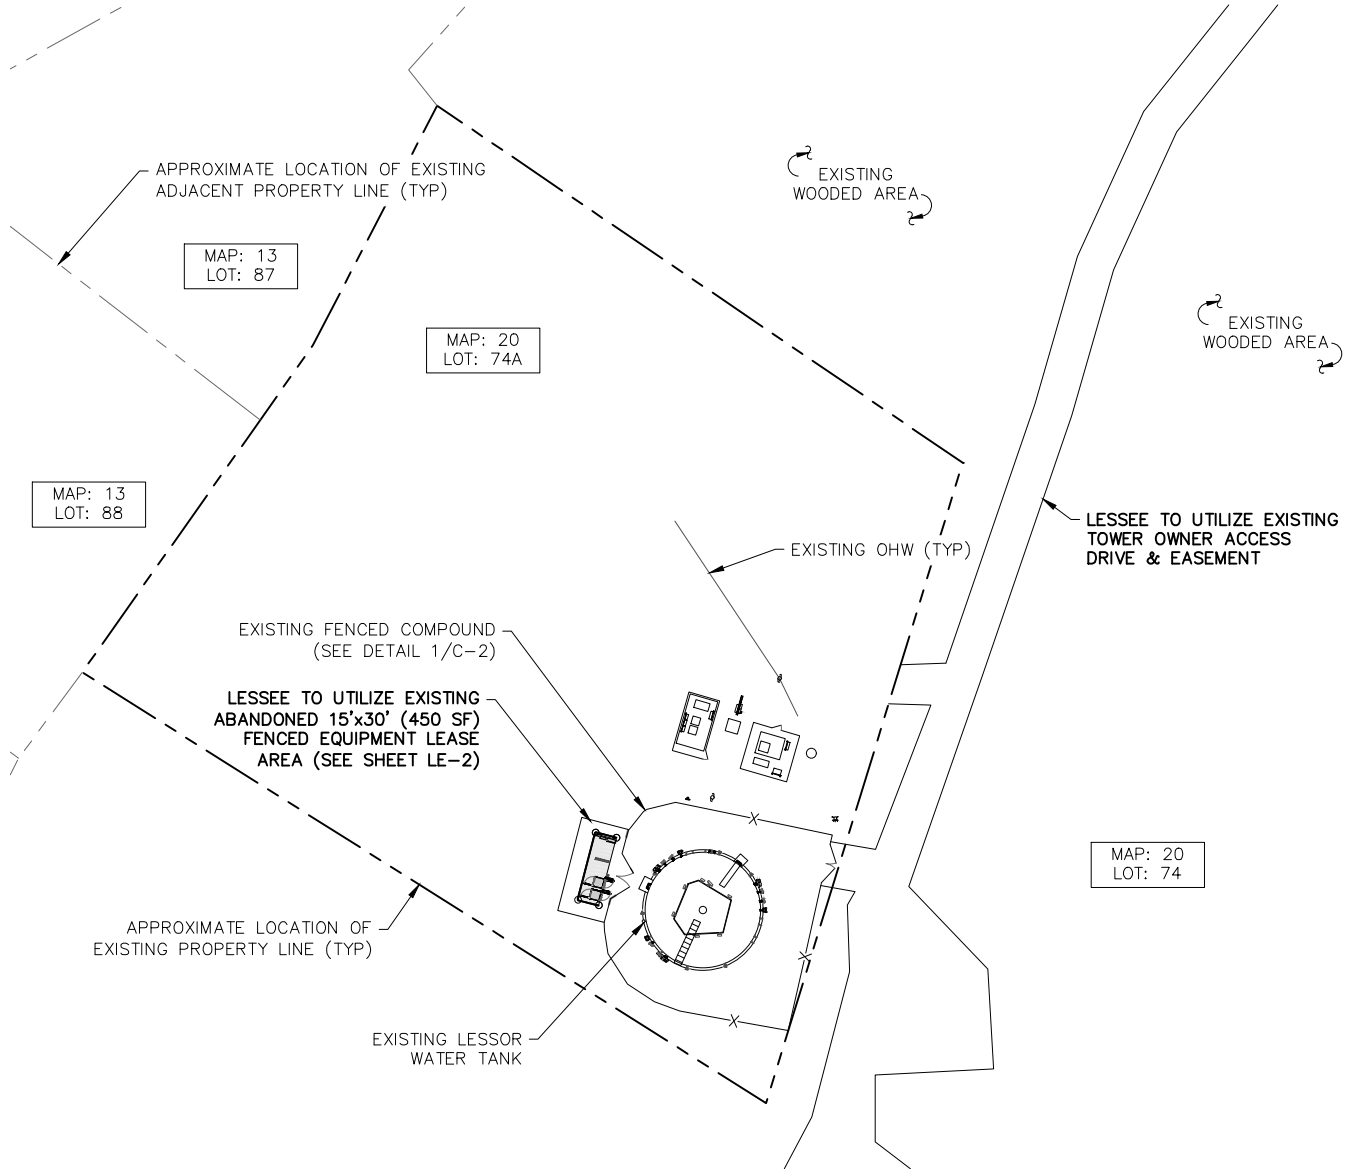

ITEM #138-22 VERIZON LEASE PROPERTY PLAN

SITE INFORMATION

COORDINATES: 43.854306°
-70.097486°
GROUND ELEVATION: 194'± AMSL



NOTE

1. THIS DRAWING IS FOR OPTION, LEASE, LICENSE AND PERMITTING PURPOSES ONLY AND IS NOT TO BE USED FOR CONSTRUCTION.
2. FINAL UTILITY EASEMENT LOCATION WILL BE DETERMINED BY THE UTILITY COMPANY.



PROPERTY PLAN

SCALE: 1" = 60'



Tectonic

PRACTICAL SOLUTIONS. EXCEPTIONAL SERVICE.

Tectonic Engineering & Surveying Consultants P.C.
Project Contact Info
36 British American Blvd. Phone: (518) 783-1630
Suite 101 (800) 829-6531
Latham, NY 12110 www.tectonicengineering.com

FREEPORT_4_ME - LEASE EXHIBIT


PROJECT # 2554318 - LOCATION CODE # 540378

55 QUARRY LN - TOWN OF FREEPORT - CUMBERLAND COUNTY, ME 04032



135 FORBES BLVD, WESTBOROUGH, MA 01581

TEC WO:9772.09	ISSUED BY: MQ	DATE: 3/4/22	SCALE: AS NOTED	SHEET: LE-1	REV: 0
----------------	---------------	--------------	-----------------	-------------	--------

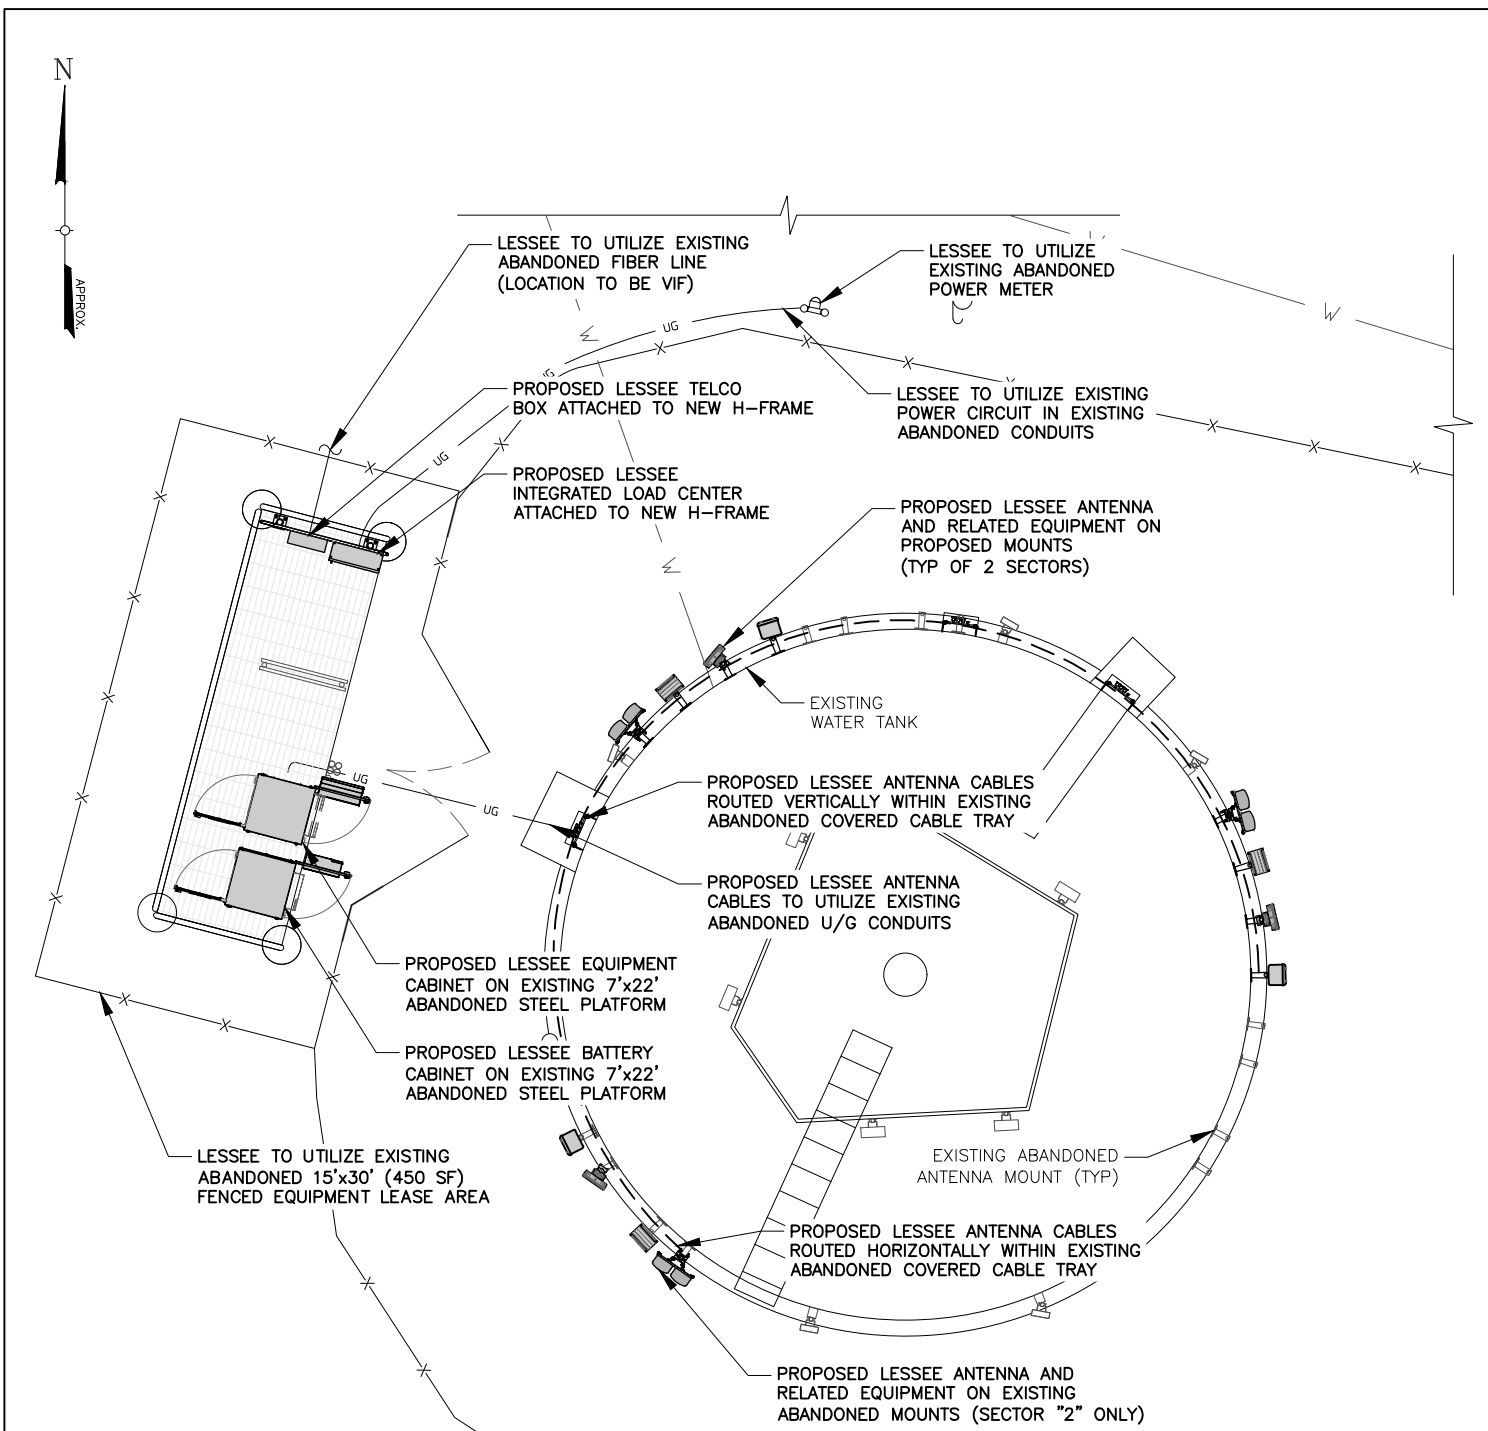

1
LE-2

DETAIL SITE PLAN

SCALE: 1" = 10'

NOTE:
FINAL FIBER/TELCO ROUTING TO
BE DETERMINED BY PROVIDER.

0 1
ORIGINAL SIZE IN INCHES

Tectonic
PRACTICAL SOLUTIONS. EXCEPTIONAL SERVICE.

Tectonic Engineering & Surveying Consultants P.C.
Project Contact Info
36 British American Blvd. Phone: (518) 783-1630
Suite 101 (800) 829-6531
Latham, NY 12110 www.tectonicengineering.com

FREEPORT_4_ME - LEASE EXHIBIT

PROJECT # 2554318 - LOCATION CODE # 540378

55 QUARRY LN - TOWN OF FREEPORT - CUMBERLAND COUNTY, ME 04032

verizon

135 FORBES BLVD, WESTBOROUGH, MA 01581

TEC WO:9772.09


ISSUED BY: MQ

DATE: 3/4/22

SCALE: AS NOTED

SHEET: LE-2

REV: 0

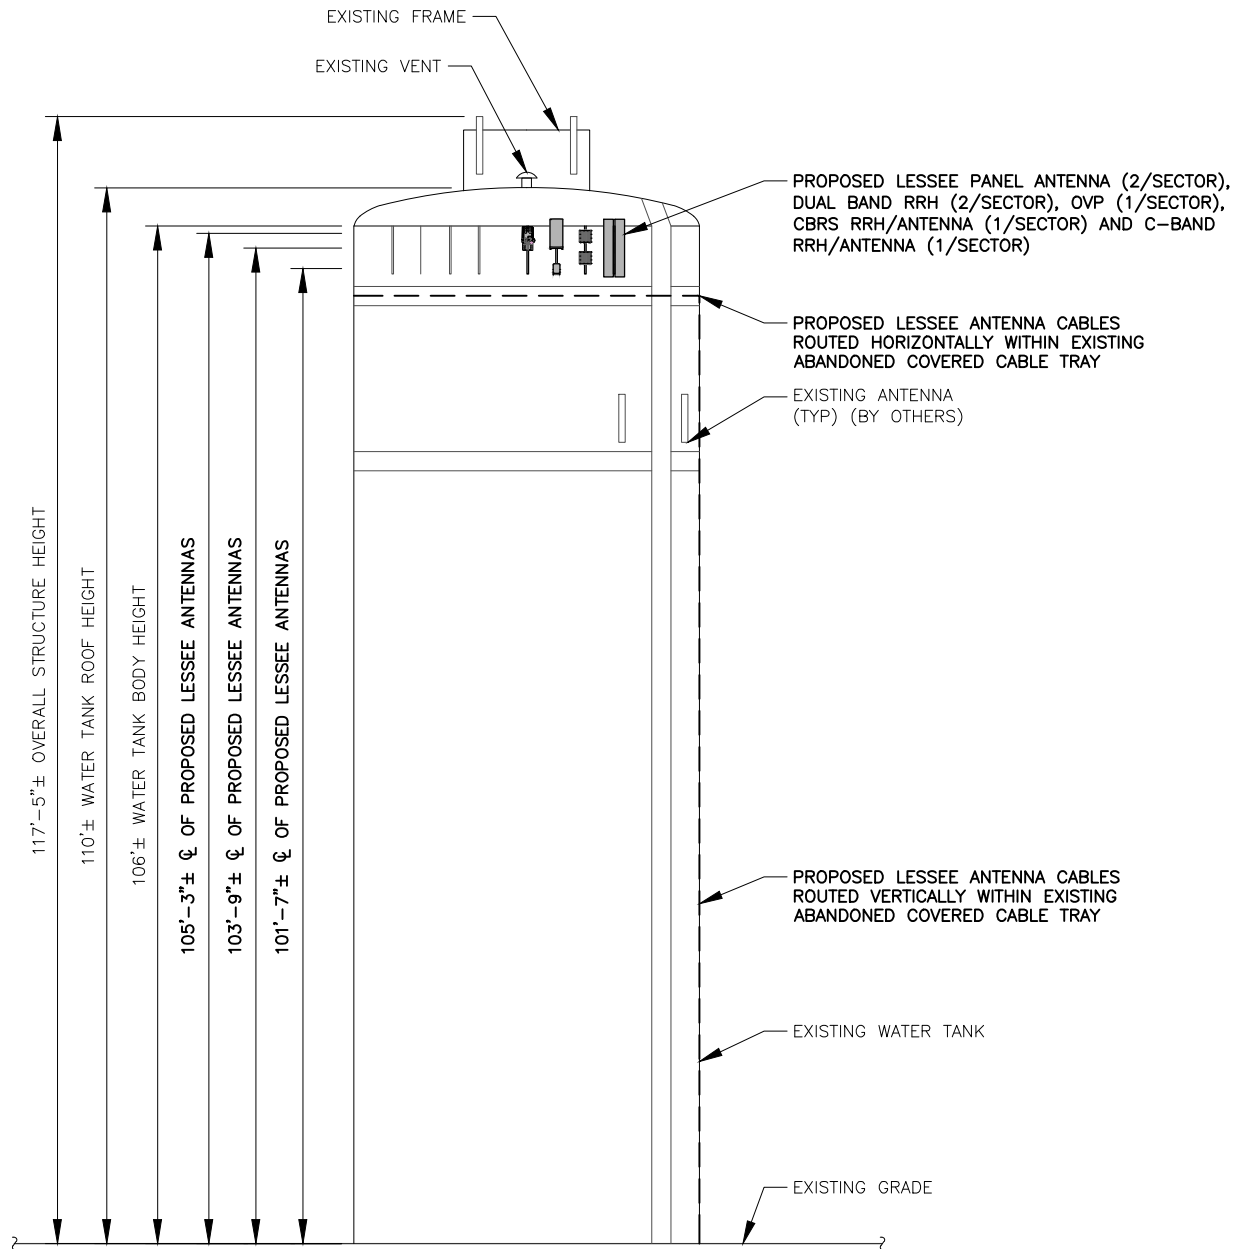

1 ELEVATION
LE-3 SCALE: 1" = 20'

0 1
ORIGINAL SIZE IN INCHES

Tectonic
PRACTICAL SOLUTIONS. EXCEPTIONAL SERVICE.

Tectonic Engineering & Surveying Consultants P.C.
Project Contact Info
36 British American Blvd. Phone: (518) 783-1630
Suite 101 (800) 829-6531
Latham, NY 12110 www.tectoniceengineering.com

FREEPORT_4_ME - LEASE EXHIBIT

PROJECT # 2554318 - LOCATION CODE # 540378

55 QUARRY LN - TOWN OF FREEPORT - CUMBERLAND COUNTY, ME 04032

verizon

135 FORBES BLVD, WESTBOROUGH, MA 01581

TEC WO:9772.09

ISSUED BY: MQ

DATE: 3/4/22

SCALE: AS NOTED

SHEET: LE-3

REV: 0