
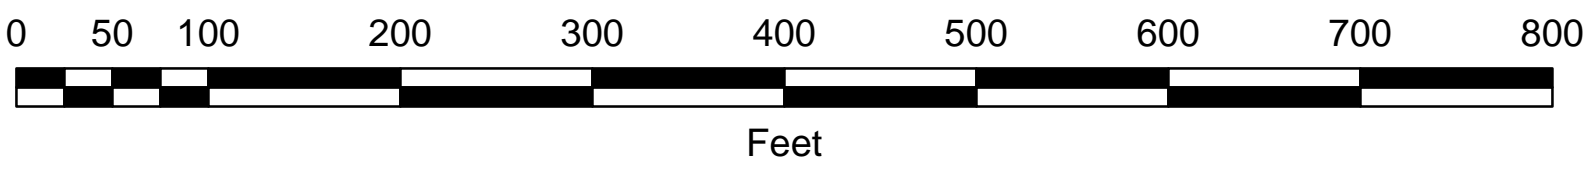


Legend

Path Type

- Proposed Multi-use Path
- Proposed Widened Shoulder
- Existing Crosswalk
- Proposed Crosswalk
- Proposed Gravel Path
- Existing Sidewalk
- Proposed Sidewalk
- Proposed Tunnel
- Parcels
- Contours

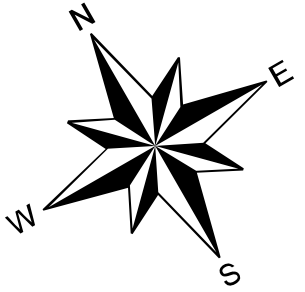

Mallett Drive Complete Streets Plan
Highest Treatment Preference