
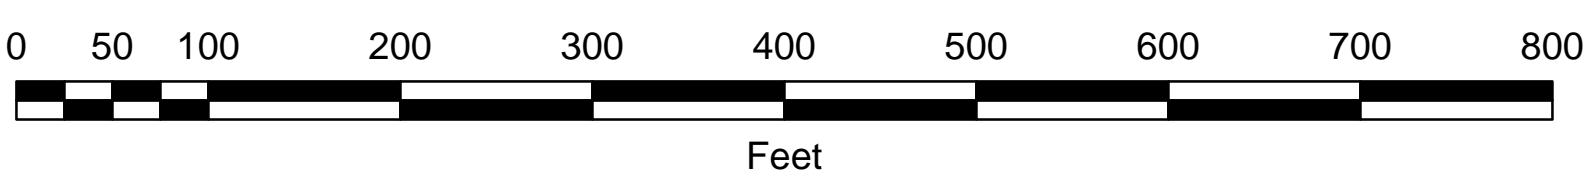
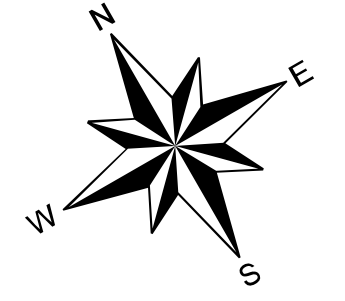


- Legend**
- Path Type**
- Proposed Multi-use Path
 - Proposed Widened Shoulder
 - - - Existing Crosswalk
 - - - Proposed Crosswalk
 - Proposed Gravel Path
 - Existing Sidewalk
 - Proposed Sidewalk
 - ▨ Proposed Tunnel
 - Parcels
 - Contours

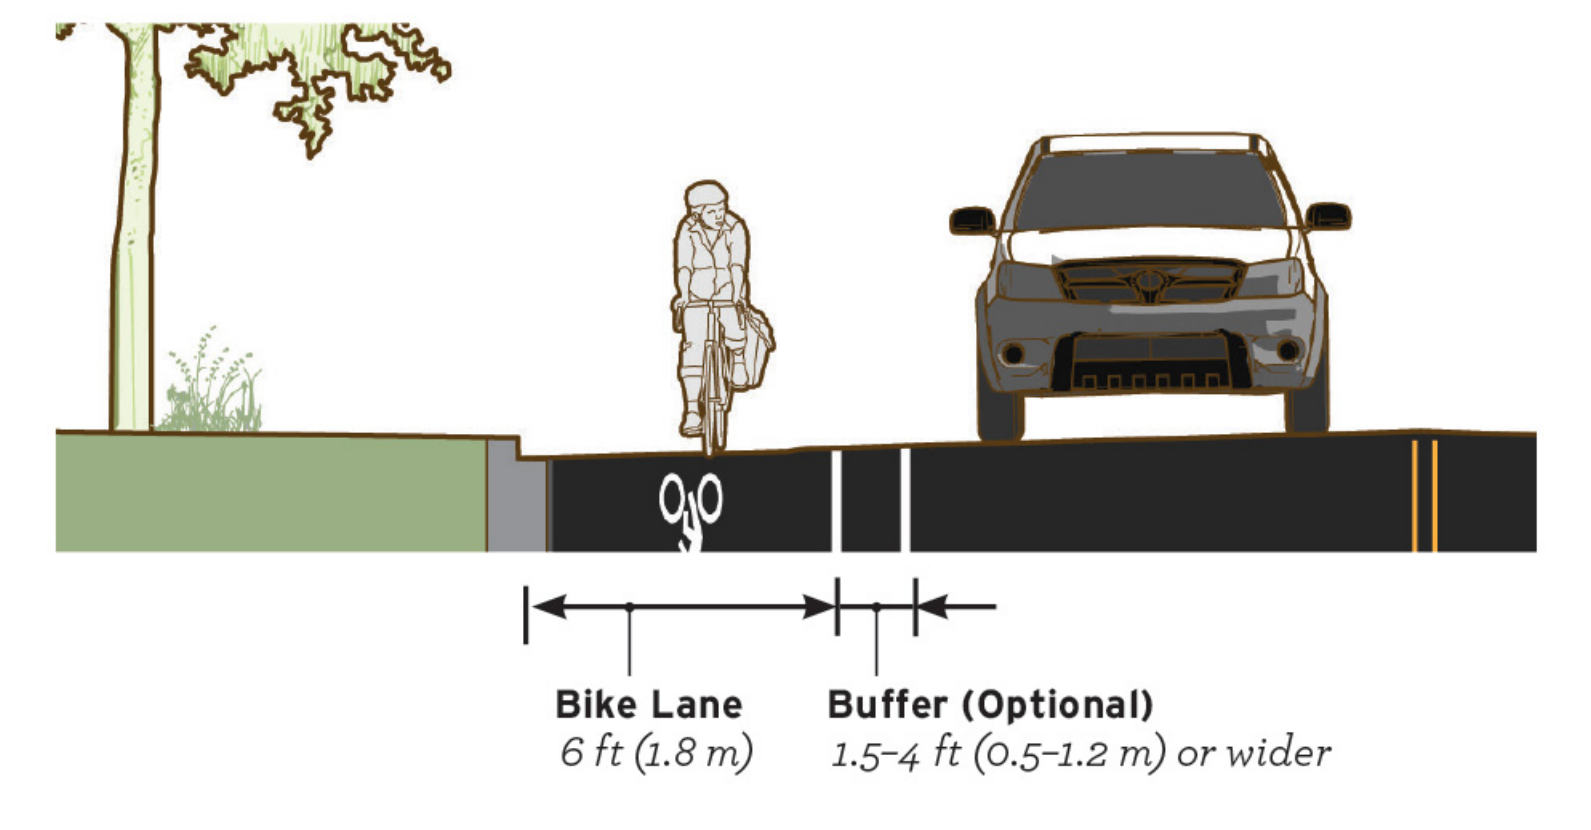

Mallett Drive Complete Streets Plan
Interim Treatment Preference